


Plan

1 : 10

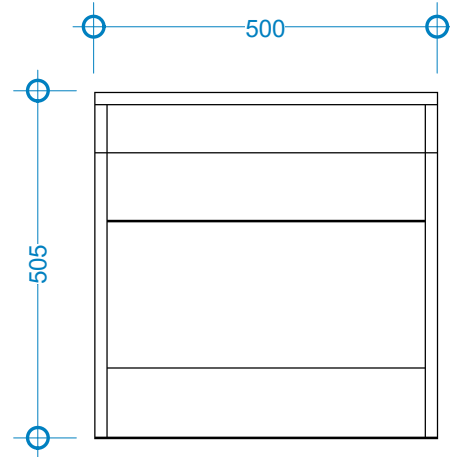


UNDERBENCH - OPEN SHELF UNIT

CARCASS - 18mm WHITE MFC (W980)

VERTICAL EDGES - WHITE ABS


HORIZONTAL EDGES - WHITE ABS

2 ADJUSTABLE SHELVES ON SYSTEM HOLING
AT 32mm INCREMENTS

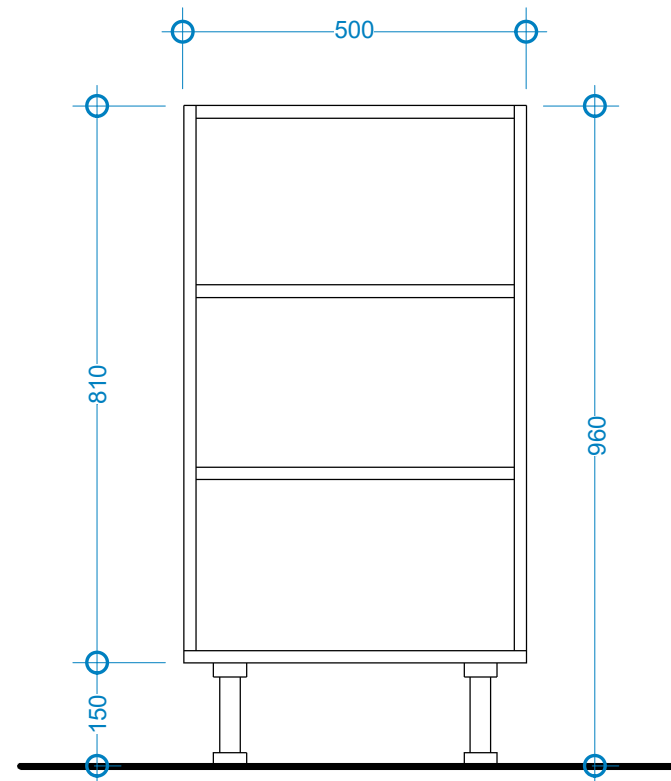

Front


1 : 10

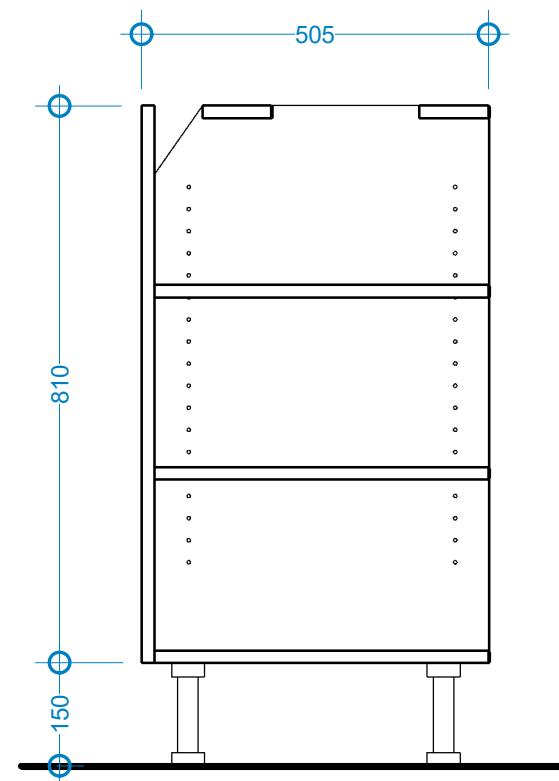

Section 1

1 : 10

Notch taken out of side panels
to allow easy passage of cables
from one unit to another.

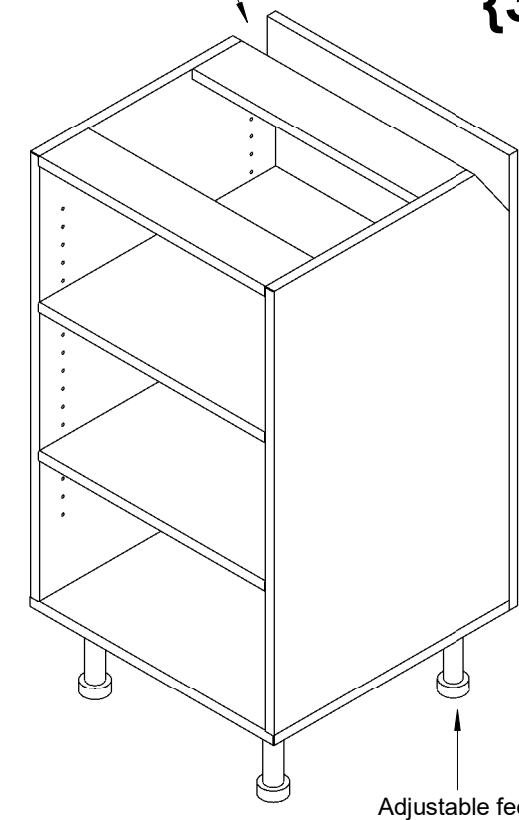

{3D}

Adjustable feet

Price

£100.00

+ VAT

BAPTT
GROUP

Unit 9 Kingsway Business Centre
Swansea West Industrial Park
Forestrach, Swansea
SA5 4DL
Tel: 01792 588995 Fax: 01792 583208
Email: bapt@baptt-group.com

Unit :
Under Bench - Open Shelf
Unit


Assembly Code :
UB OS

Date :
04 / 11 / 19

Scale :
1 : 10

Plan

1 : 10

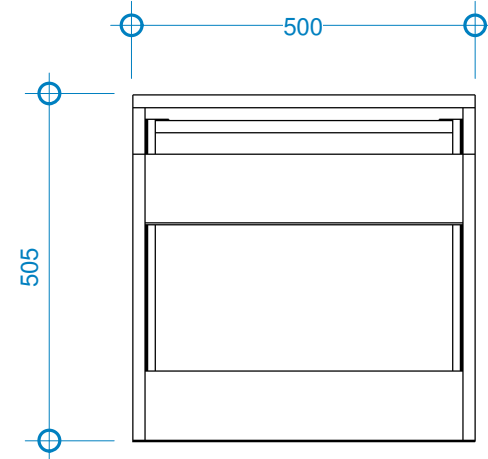


UNDERBENCH - PRINTER

CARCASS - 18mm WHITE MFC (W980)


VERTICAL EDGES - WHITE ABS

HORIZONTAL EDGES - WHITE ABS

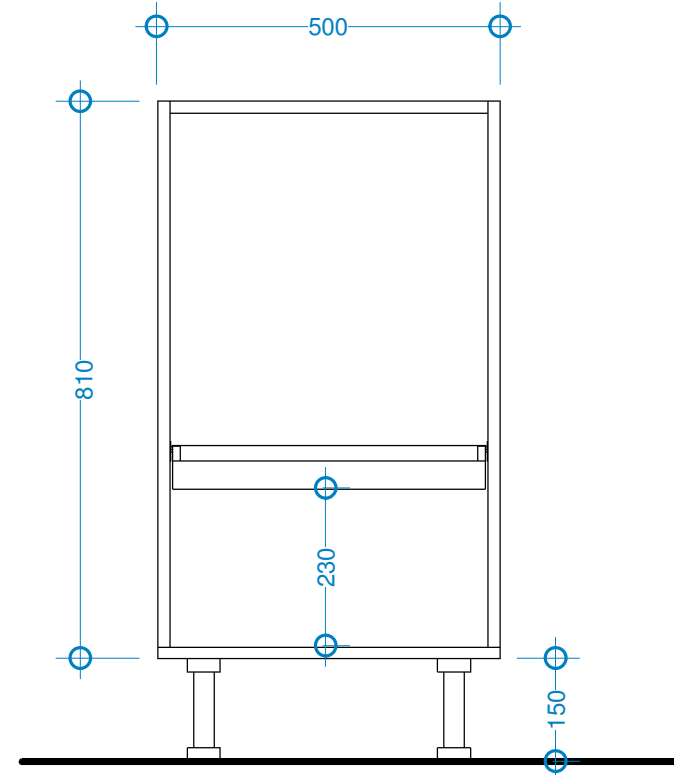

Front

1 : 10

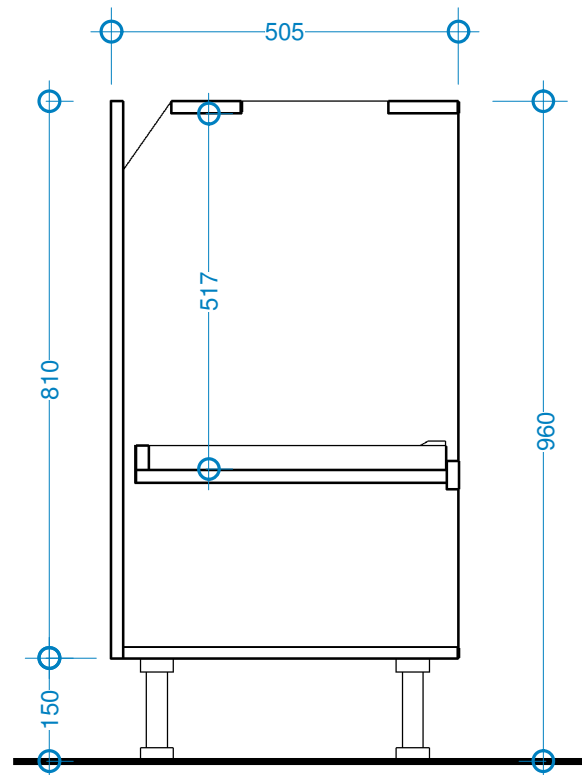

Section 1

1 : 10

Notch taken out of side panels
to allow easy passage of cables
from one unit to another.

{3D}

Pull out shelf.

Adjustable feet

Price

£150.00
+ VAT

BAPTT
GROUP

Unit 9 Kingsway Business Centre
Swansea West Industrial Park
Forestfach, Swansea
SA5 4DL
Tel: 01792 588995 Fax: 01792 583208
Email: baptt@baptt-group.com

Unit :

Underbench Computer Unit

Assembly Code :

UB PRNT

Date :


04 / 11 / 19

Scale :

1 : 10

Plan

1 : 10

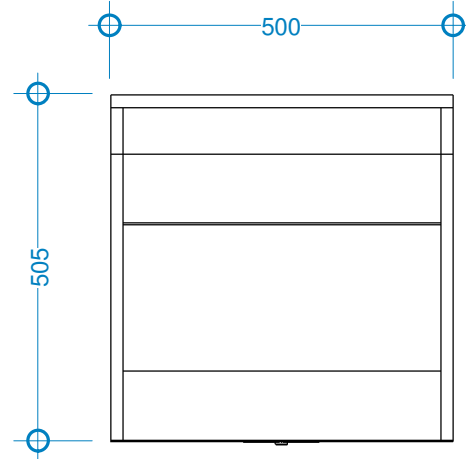


UNDERBENCH - SCRIPTS DRAWER UNIT

CARCASS - 18mm WHITE MFC (W980)

VERTICAL EDGES - WHITE ABS


HORIZONTAL EDGES - WHITE ABS

LOCKABLE DRAWERS TO HAVE
RECESSED HANDLES.

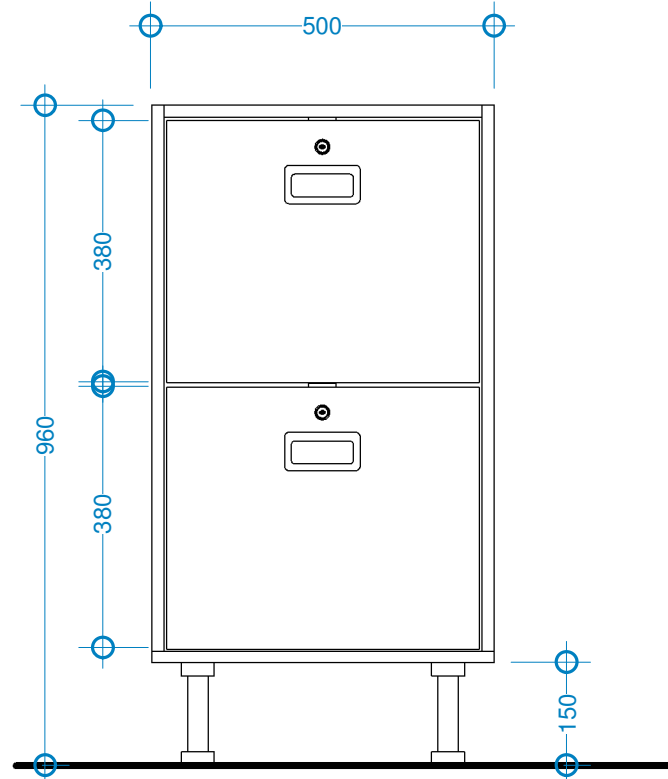

Front

1 : 10

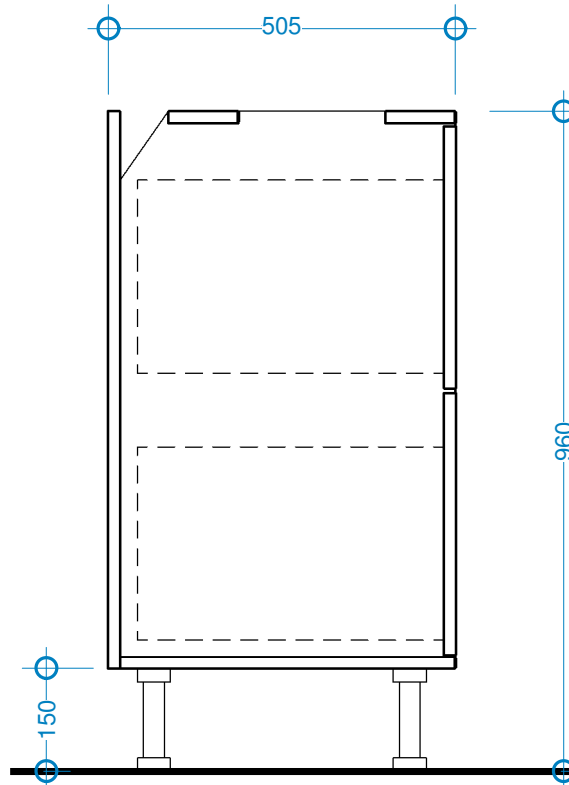


Section 1

1 : 10

Notch taken out of side panels
to allow easy passage of cables
from one unit to another.

{3D}

2 No. lockable file drawers.

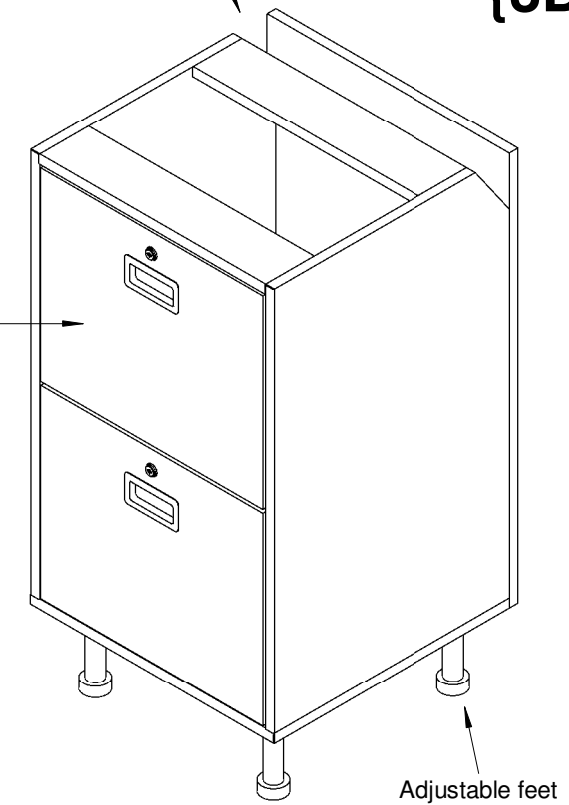

Adjustable feet

Price

£285.00
+ VAT

BAPTT
GROUP

Unit 9 Kingsway Business Centre
Swansea West Industrial Park
Forestfach, Swansea
SA5 4DL
Tel: 01792 588995 Fax: 01792 583208
Email: bapt@baptt-group.com

Unit :

Under Bench Scripts Drawer

Assembly Code :

UB S DRW

Date :


04 / 11 / 19

Scale :

1 : 10

Plan

1 : 10

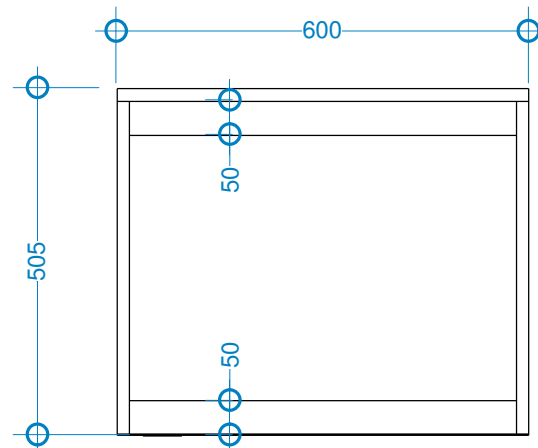

UNDERBENCH - SINK UNIT


CARCASS - 18mm WHITE MFC (W980)

VERTICAL EDGES - WHITE ABS

HORIZONTAL EDGES - WHITE ABS


1 No. ADJUSTABLE SHELF WITHIN UNIT
SUPPORTED ON SYSTEM HOLING
AT 32mm INCREMENTS.

DOOR TO HAVE RECESSED HANDLE.
DOOR SWING TO BE SPECIFIED -
HINGED - LEFT / RIGHT

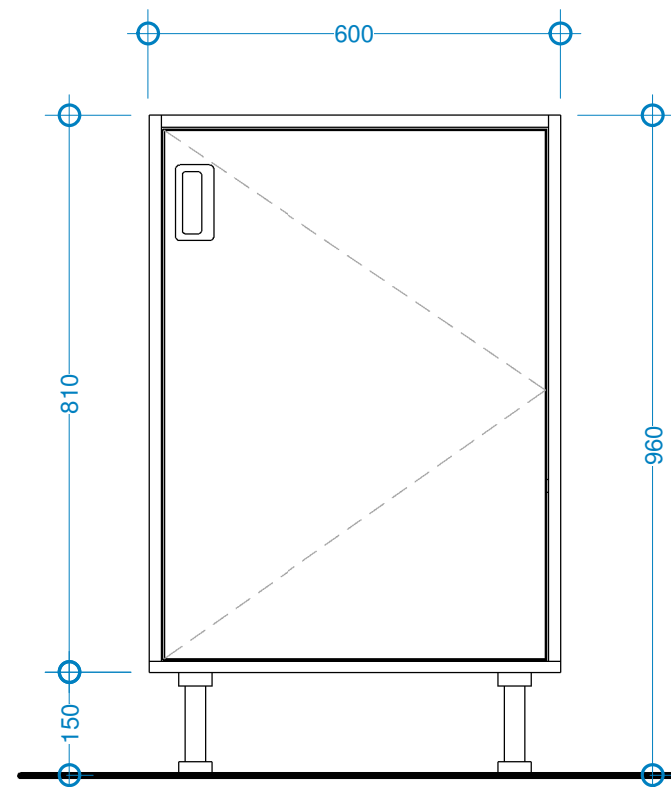

Front

1 : 10

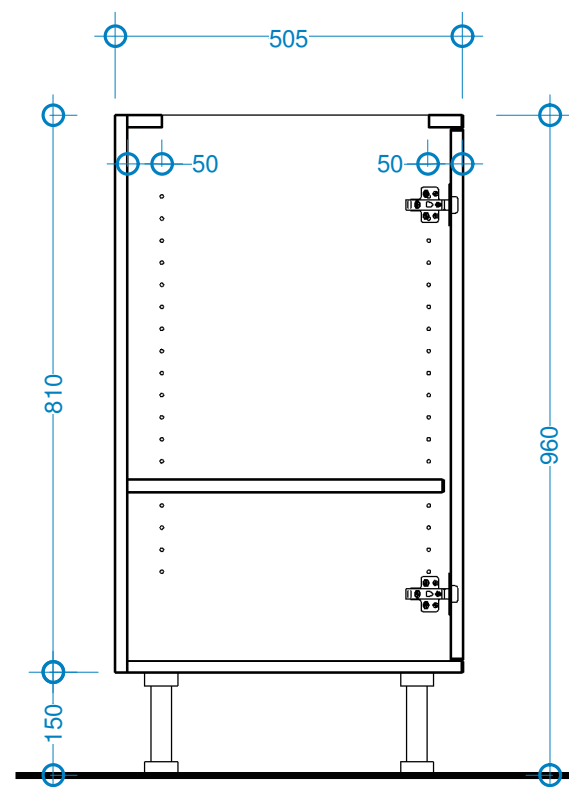


Section 1

1 : 10

Narrow rails to allow for
drop in sink.

{3D}

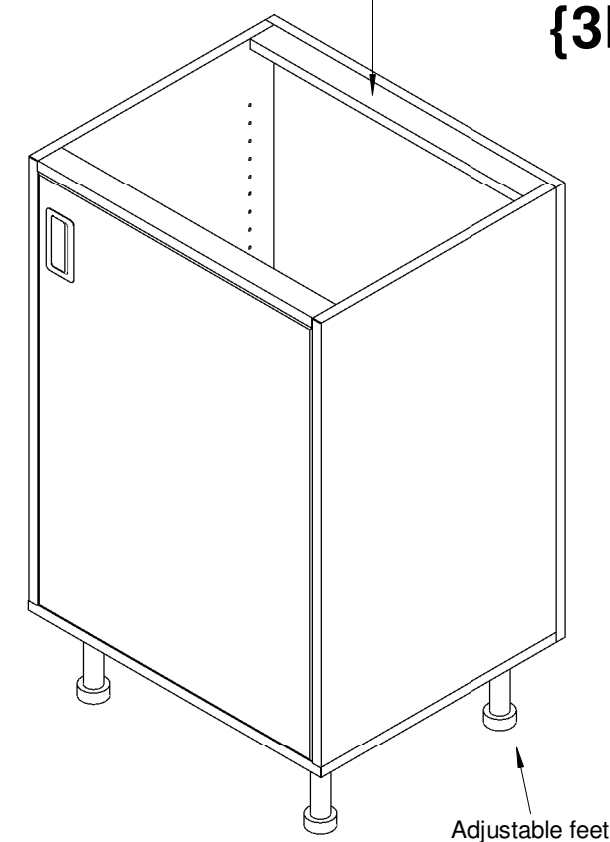

Adjustable feet

Price

£160.00
+ VAT

BAPTT
GROUP

Unit 9 Kingsway Business Centre
Swansea West Industrial Park
Forestrfach, Swansea
SA5 4DL
Tel: 01792 588995 Fax: 01792 583208
Email: bapt@baptt-group.com

Unit :

Underbench Sink Unit

Assembly Code :

UB SNK

Date :


04 / 11 / 19

Scale :

1 : 10

Plan

1 : 10

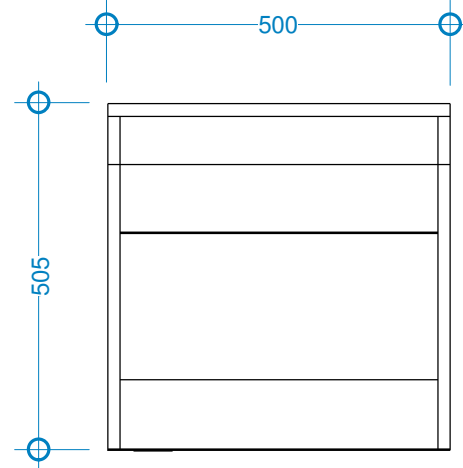

UNDERBENCH - CUPBOARD UNIT

CARCASS - 18mm WHITE MFC (W980)

VERTICAL EDGES - WHITE ABS



HORIZONTAL EDGES - WHITE ABS

2 No. ADJUSTABLE SHELF WITHIN UNIT
SUPPORTED ON SYSTEM HOLING
AT 32mm INCREMENTS.

DOOR TO HAVE RECESSED HANDLE.
DOOR SWING TO BE SPECIFIED -
HINGED - LEFT / RIGHT


Notch taken out of side panels
to allow easy passage of cables
from one unit to another.

{3D}

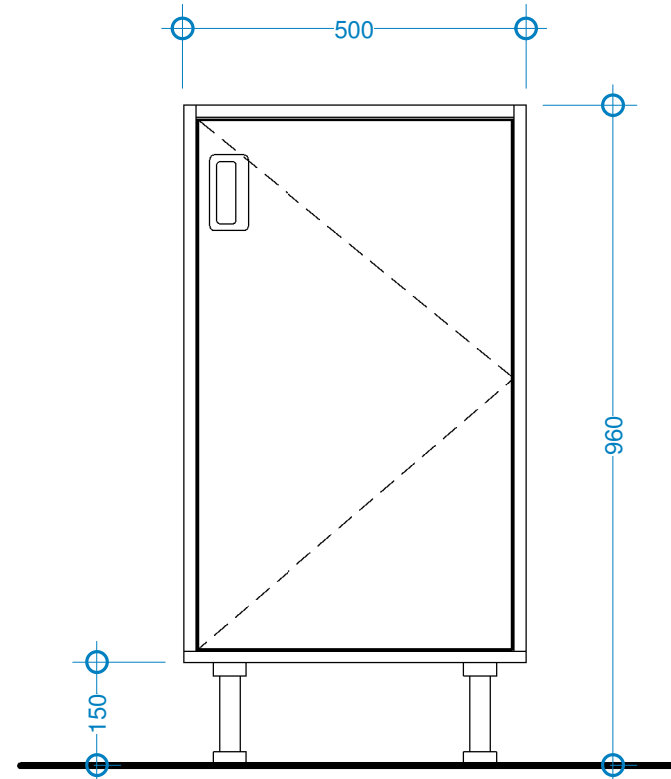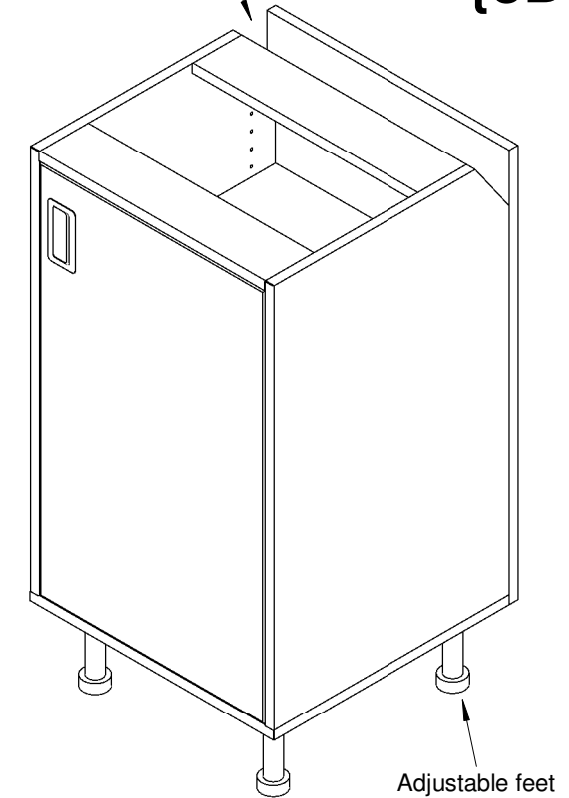

Front

1 : 10

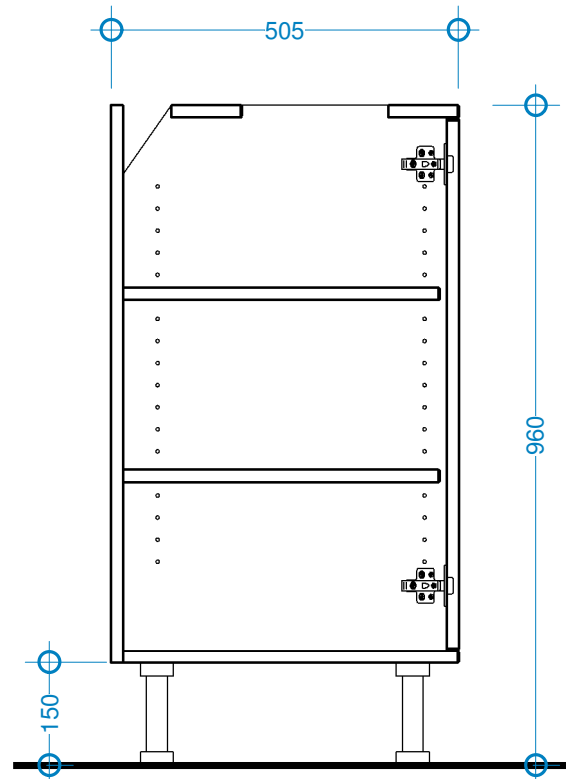

Section 1

1 : 10

Price

£145.00
+ VAT

BAPTT
GROUP

Unit 9 Kingsway Business Centre
Swansea West Industrial Park
Forestrfach, Swansea
SA5 4DL
Tel: 01792 588995 Fax: 01792 583208
Email: bapt@baptt-group.com

Unit :

Under Bench Cupboard Unit

Assembly Code :

UB CBD

Date :


04 / 11 / 19

Scale :

1 : 10

Plan

1 : 10

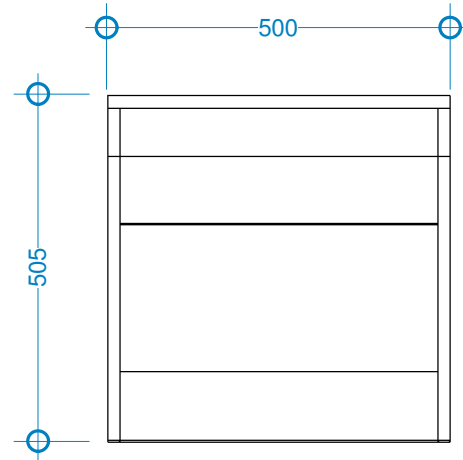


UNDERBENCH - BIN UNIT

CARCASS - 18mm WHITE MFC (W980)

VERTICAL EDGES - WHITE ABS


HORIZONTAL EDGES - WHITE ABS

DOOR SWING TO BE SPECIFIED -
HINGED - LEFT / RIGHT

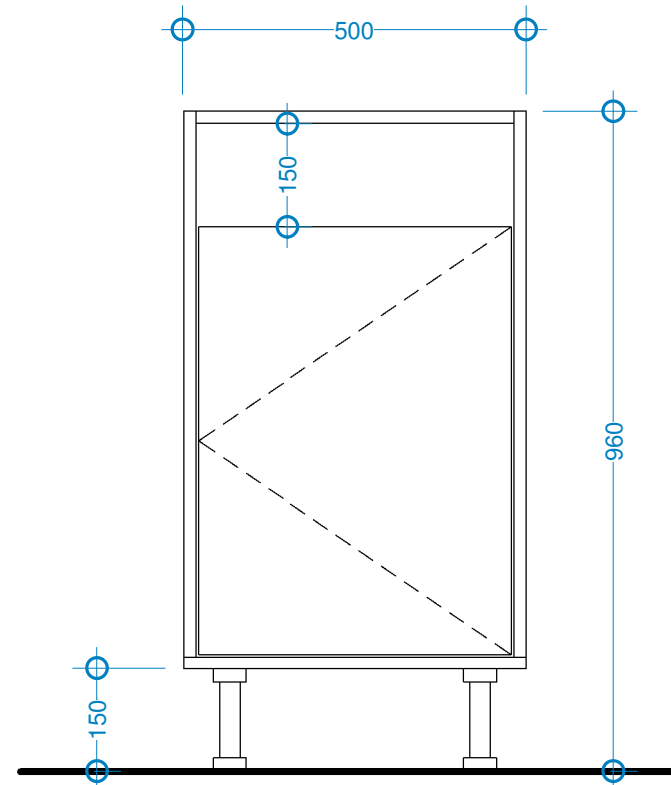

Front

1 : 10

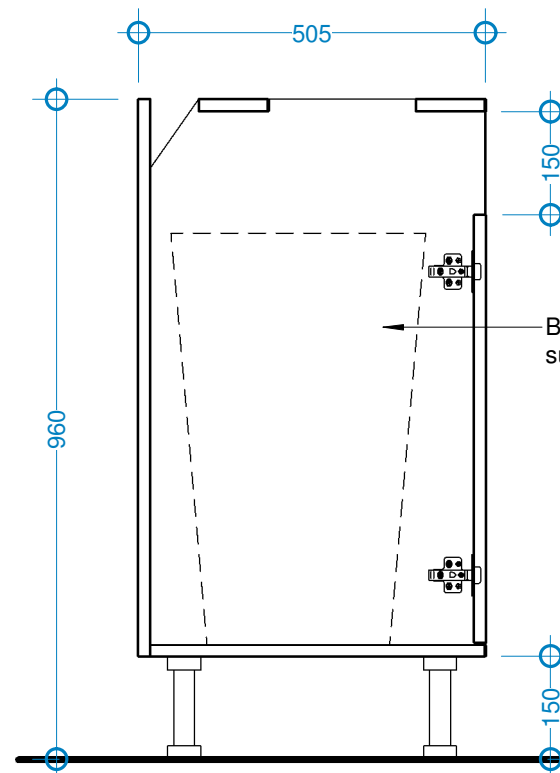


Section 1

1 : 10

Notch taken out of side panels
to allow easy passage of cables
from one unit to another.

{3D}

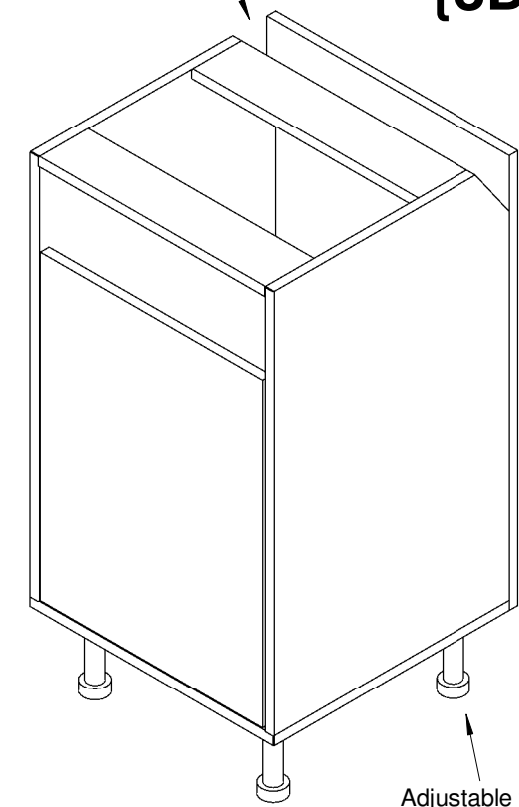

Adjustable feet

Bin inside unit to be
supplied by customer.

Price

£145.00

+ VAT

BAPTT
GROUP

Unit 9 Kingsway Business Centre
Swansea West Industrial Park
Forestrfach, Swansea
SA5 4DL
Tel: 01792 588995 Fax: 01792 583208
Email: bapt@baptt-group.com

Unit :

Under Bench Bin Unit A

Assembly Code :

UB BIN A

Date :


04 / 11 / 19

Scale :

1 : 10

Plan

1 : 10

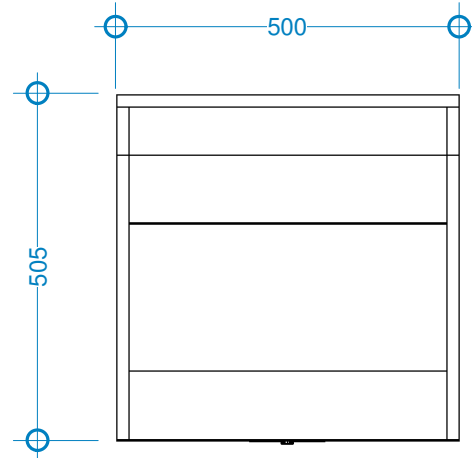

UNDERBENCH - 4 DRAWER UNIT


CARCASS - 18mm WHITE MFC (W980)

VERTICAL EDGES - WHITE ABS

HORIZONTAL EDGES - WHITE ABS


DRAWERS TO HAVE HEAVY DUTY RUNNERS.
WITH RECESSED HANDLES.

TOP DRAWER ONLY
TO BE LOCKABLE (OPTIONAL)

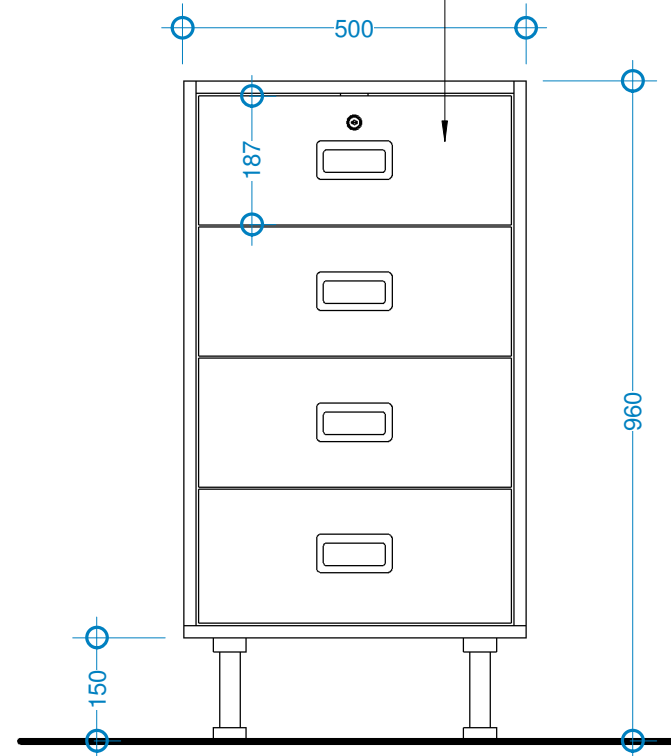

Front

1 : 10

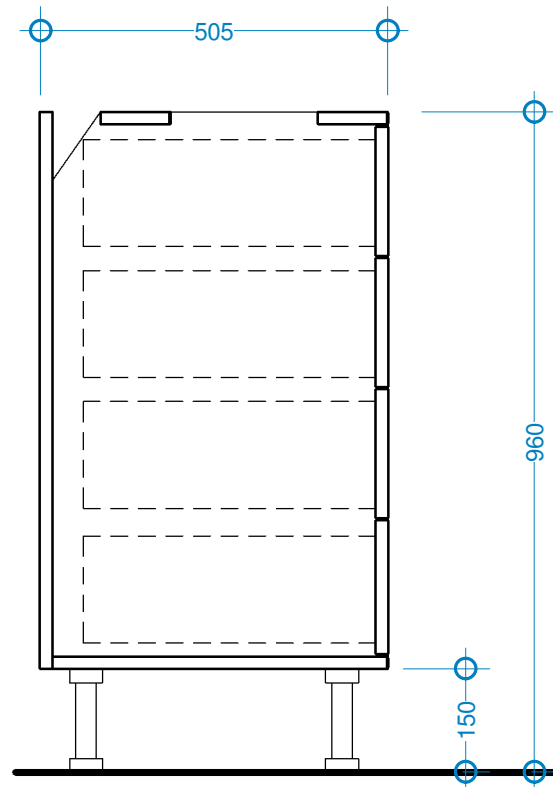


Section 1

1 : 10

Notch taken out of side panels
to allow easy passage of cables
from one unit to another.

{3D}

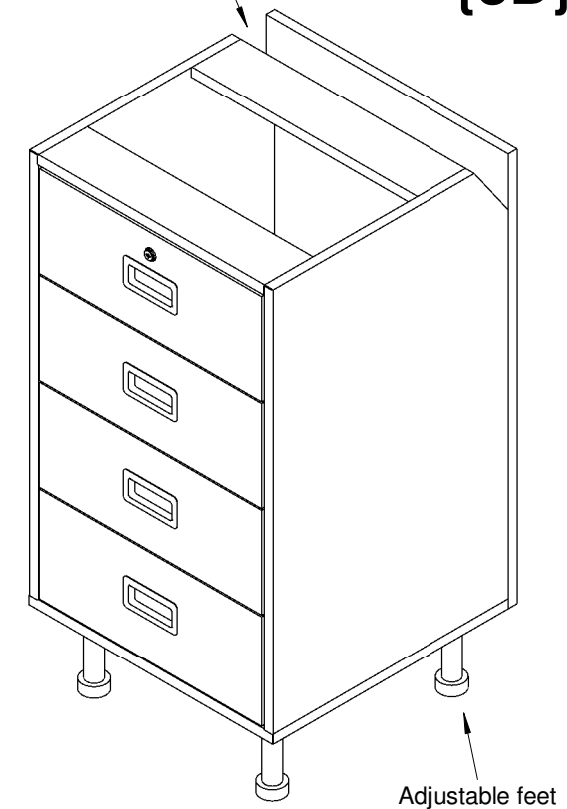

Price

£285.00
+ VAT

BAPTT
GROUP

Unit 9 Kingsway Business Centre
Swansea West Industrial Park
Forestrfach, Swansea
SA5 4DL
Tel: 01792 588995 Fax: 01792 583208
Email: baptt@baptt-group.com

Unit :

Under Bench 4 Drawer Unit

Assembly Code :

UB 4 DRW

Date :


04 / 11 / 19

Scale :

1 : 10

Plan

1 : 10

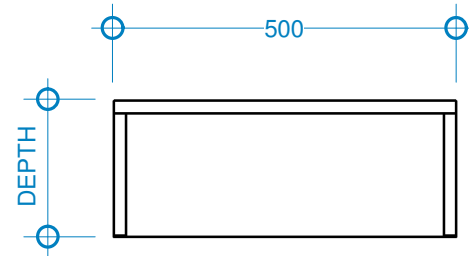

OVERBENCH - SINGLE UNIT

CARCASS - 18mm WHITE MFC (W980)

VERTICAL EDGES - WHITE ABS



HORIZONTAL EDGES - WHITE ABS

BACKPANEL - WHITE MFC (W980 AS STANDARD)

5 No. ADJUSTABLE ANTI TILT SHELVES
AS STANDARD SUPPORTED ON SYSTEM HOLING
AT 32mm INCREMENTS.


DEPTH OF UNIT - 200 / 300mm AS STANDARD.

{3D}

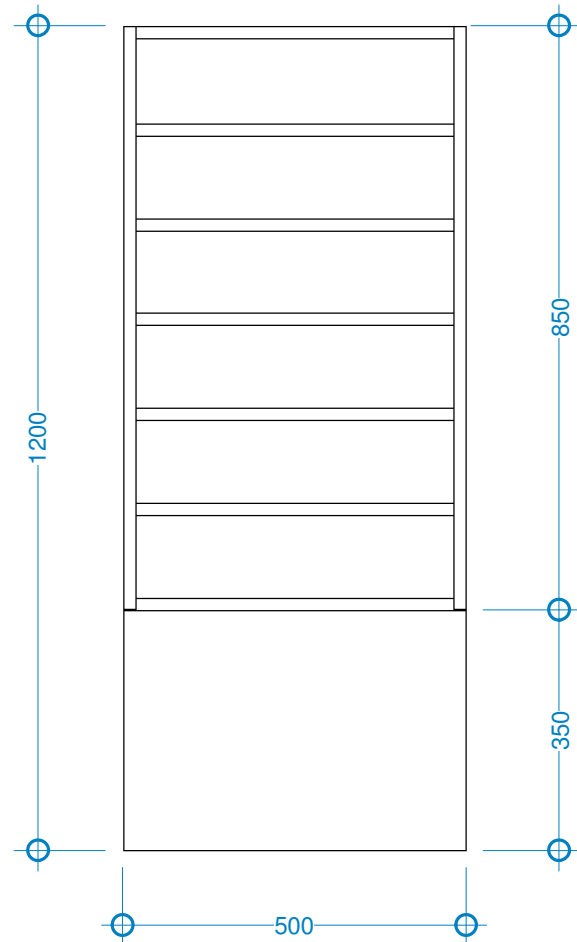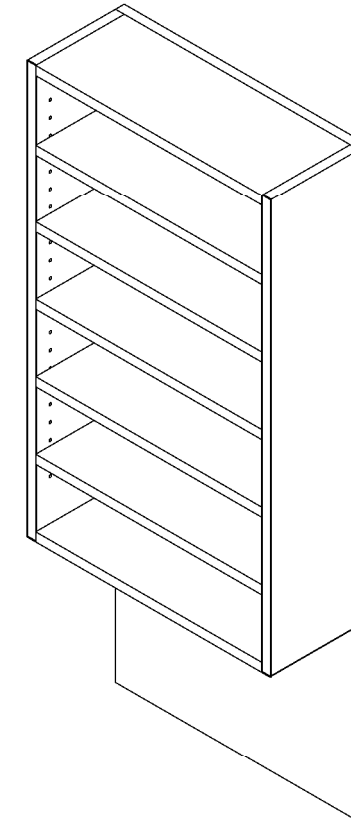

Front

1 : 10

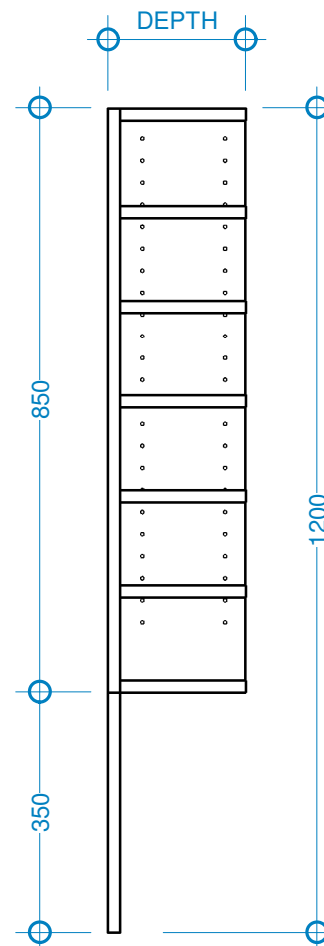

Section 1

1 : 10

Price

200mm DEEP — **£90.00**
+ VAT

300mm DEEP — **£110.00**
+ VAT

BAPTT
GROUP

Unit 9 Kingsway Business Centre
Swansea West Industrial Park
Forestfach, Swansea
SA5 4DL
Tel: 01792 588995 Fax: 01792 583208
Email: bapt@bapt-group.com

Unit :

Over Bench Single Unit

Assembly Code :

OB SIN

Date :


04 / 11 / 19

Scale :

1 : 10

Plan

1 : 10

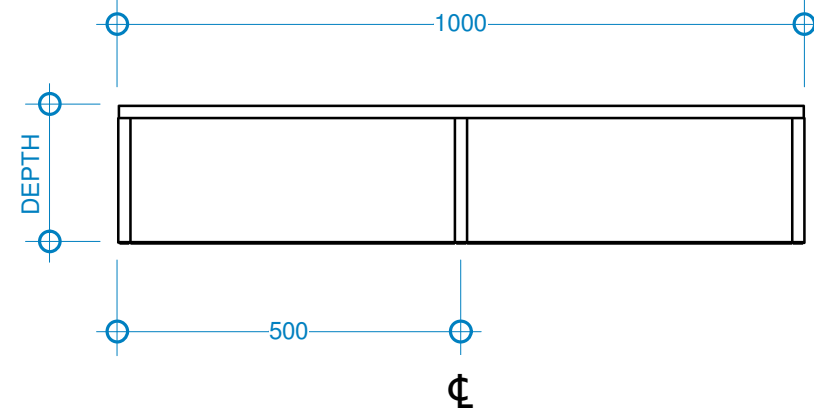

OVERBENCH - DOUBLE UNIT

CARCASS - 18mm WHITE MFC (W980)

VERTICAL EDGES - WHITE ABS



HORIZONTAL EDGES - WHITE ABS

BACKPANEL - WHITE MFC (W980 AS STANDARD)

5 No. ADJUSTABLE ANTI TILT SHELVES
AS STANDARD SUPPORTED ON SYSTEM HOLING
AT 32mm INCREMENTS.


DEPTH OF UNIT - 200 / 300mm AS STANDARD.

{3D}

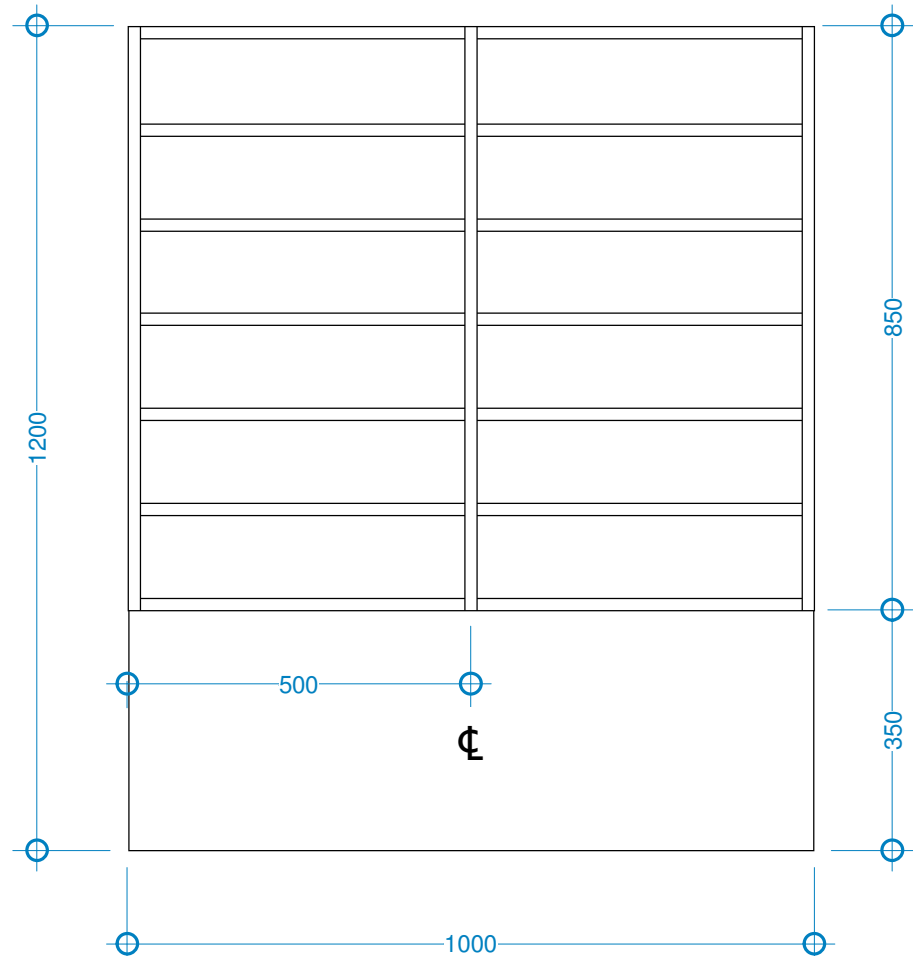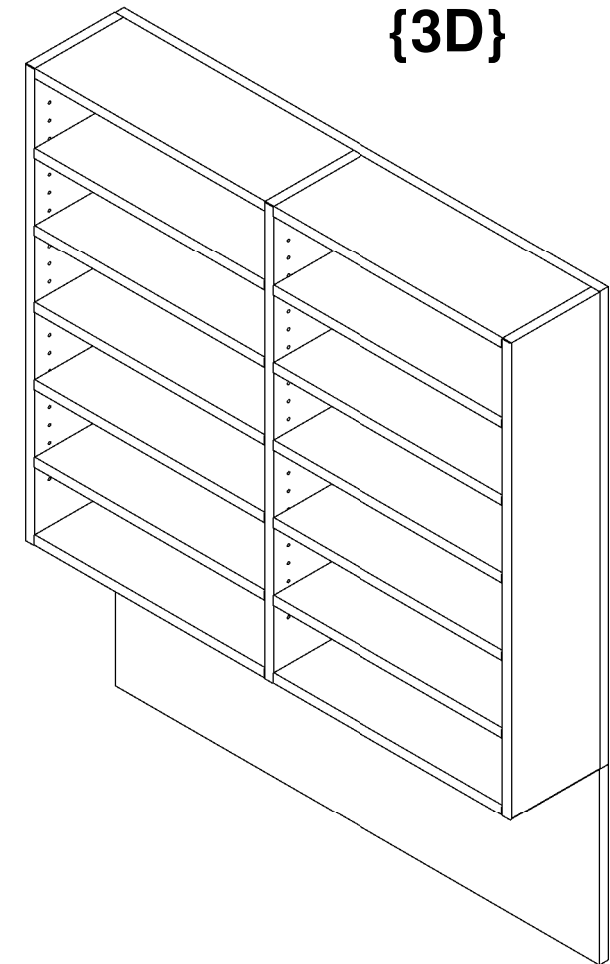

Front

1 : 10

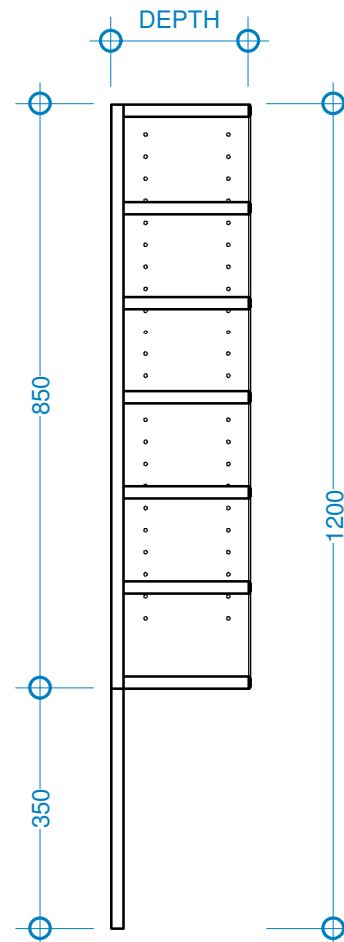

Section 1

1 : 10

Price

200mm DEEP — **£140.00**
+ VAT

300mm DEEP — **£152.00**
+ VAT




Unit 9 Kingsway Business Centre
Swansea West Industrial Park
Forestfach, Swansea
SA5 4DL
Tel: 01792 588995 Fax: 01792 583208
Email: bapt@bapt-group.com

Unit :
Over Bench Double Unit


Assembly Code :
OB DBL

Date :
04 / 11 / 19

Scale :
1 : 10

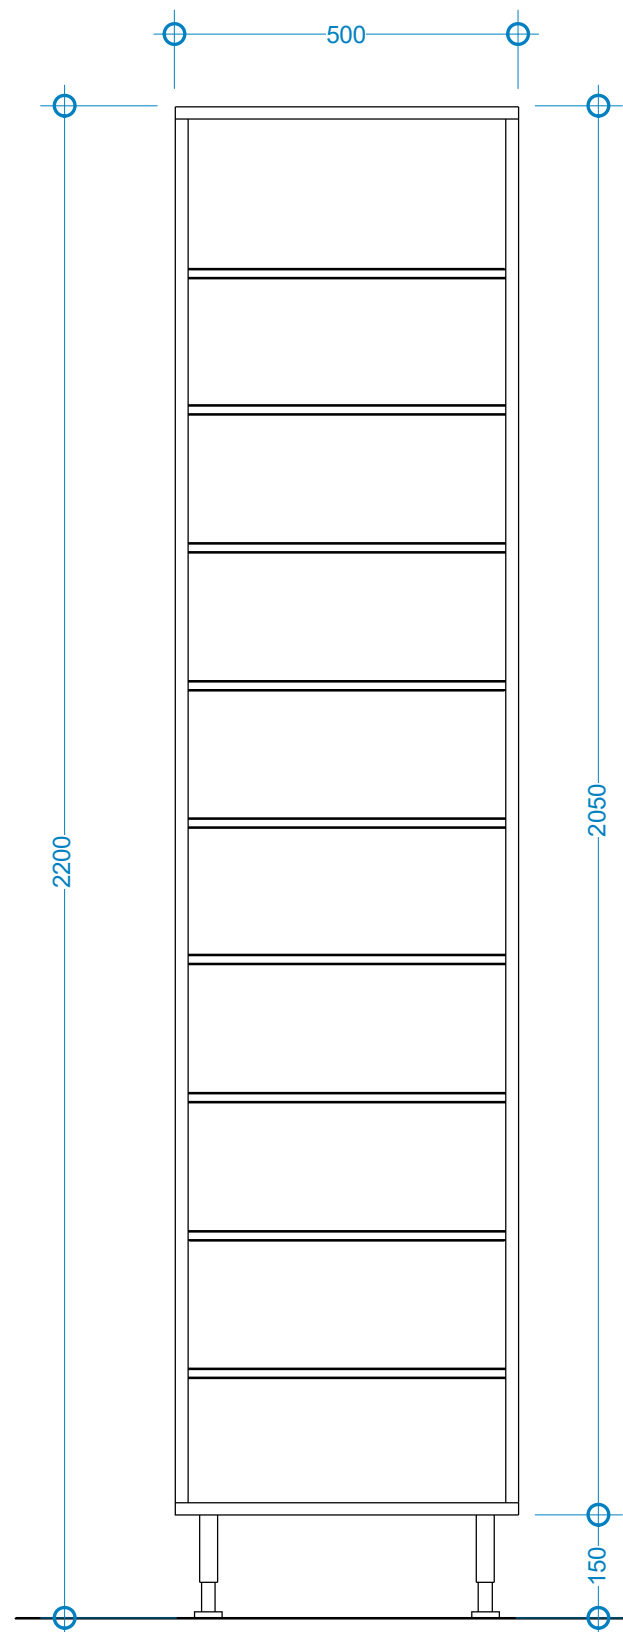


Front
1 : 10

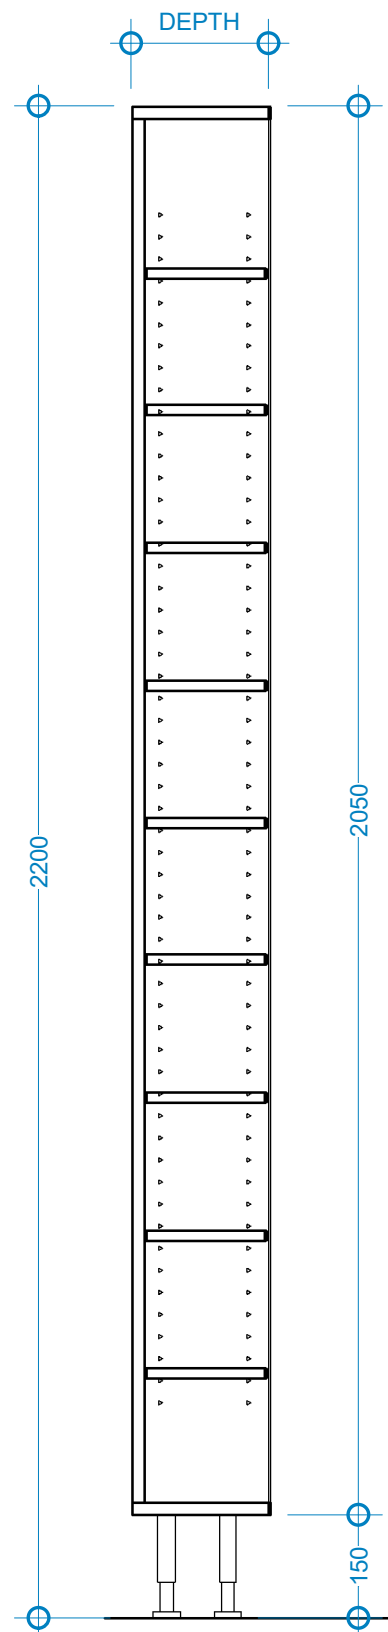

Section 1
1 : 10

{3D}

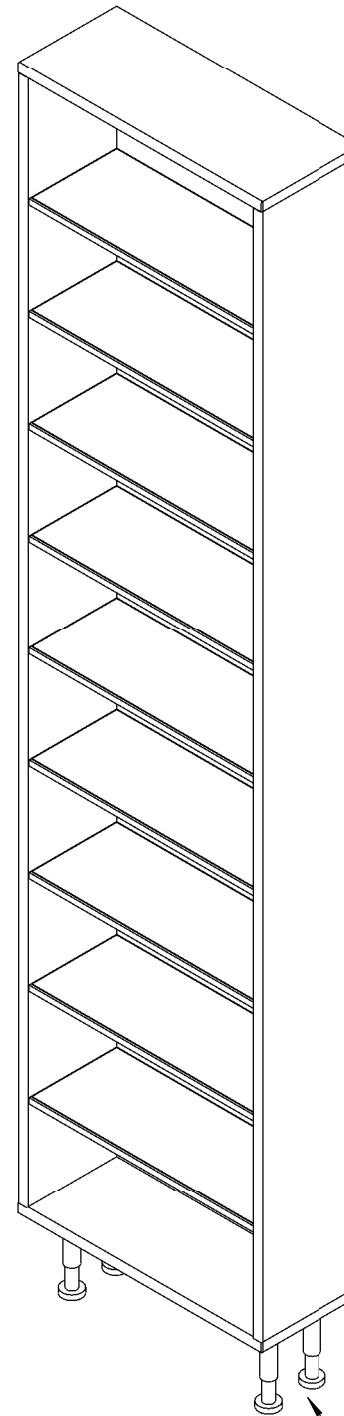


FULL HEIGHT - SINGLE UNIT

CARCASS - 18mm WHITE MFC (W980)
VERTICAL EDGES - WHITE ABS
HORIZONTAL EDGES - WHITE ABS
BACKPANEL - WHITE MFC (W980 AS STANDARD)

9 No. ADJUSTABLE ANTI TILT SHELVES
AS STANDARD SUPPORTED ON SYSTEM HOLING
AT 32mm INCREMENTS.

DEPTH OF UNIT - 200 / 300mm AS STANDARD.

Plan 1 : 10

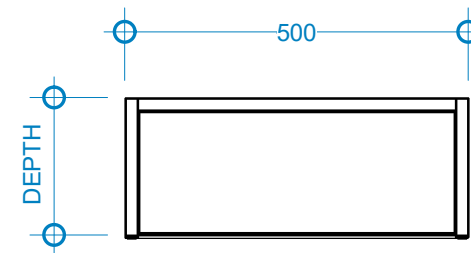

Price

200mm DEEP — **£150.00**
+ VAT
300mm DEEP — **£167.00**
+ VAT




Unit 9 Kingsway Business Centre
Swansea West Industrial Park
Forestrach, Swansea
SA5 4DL
Tel: 01792588995 Fax: 01792 583208
Email: bapt@bapt-group.com

Unit :
Full Height Single Unit

Assembly Code :
FH SIN

Date :
04 / 11 / 19


Scale :
1 : 10

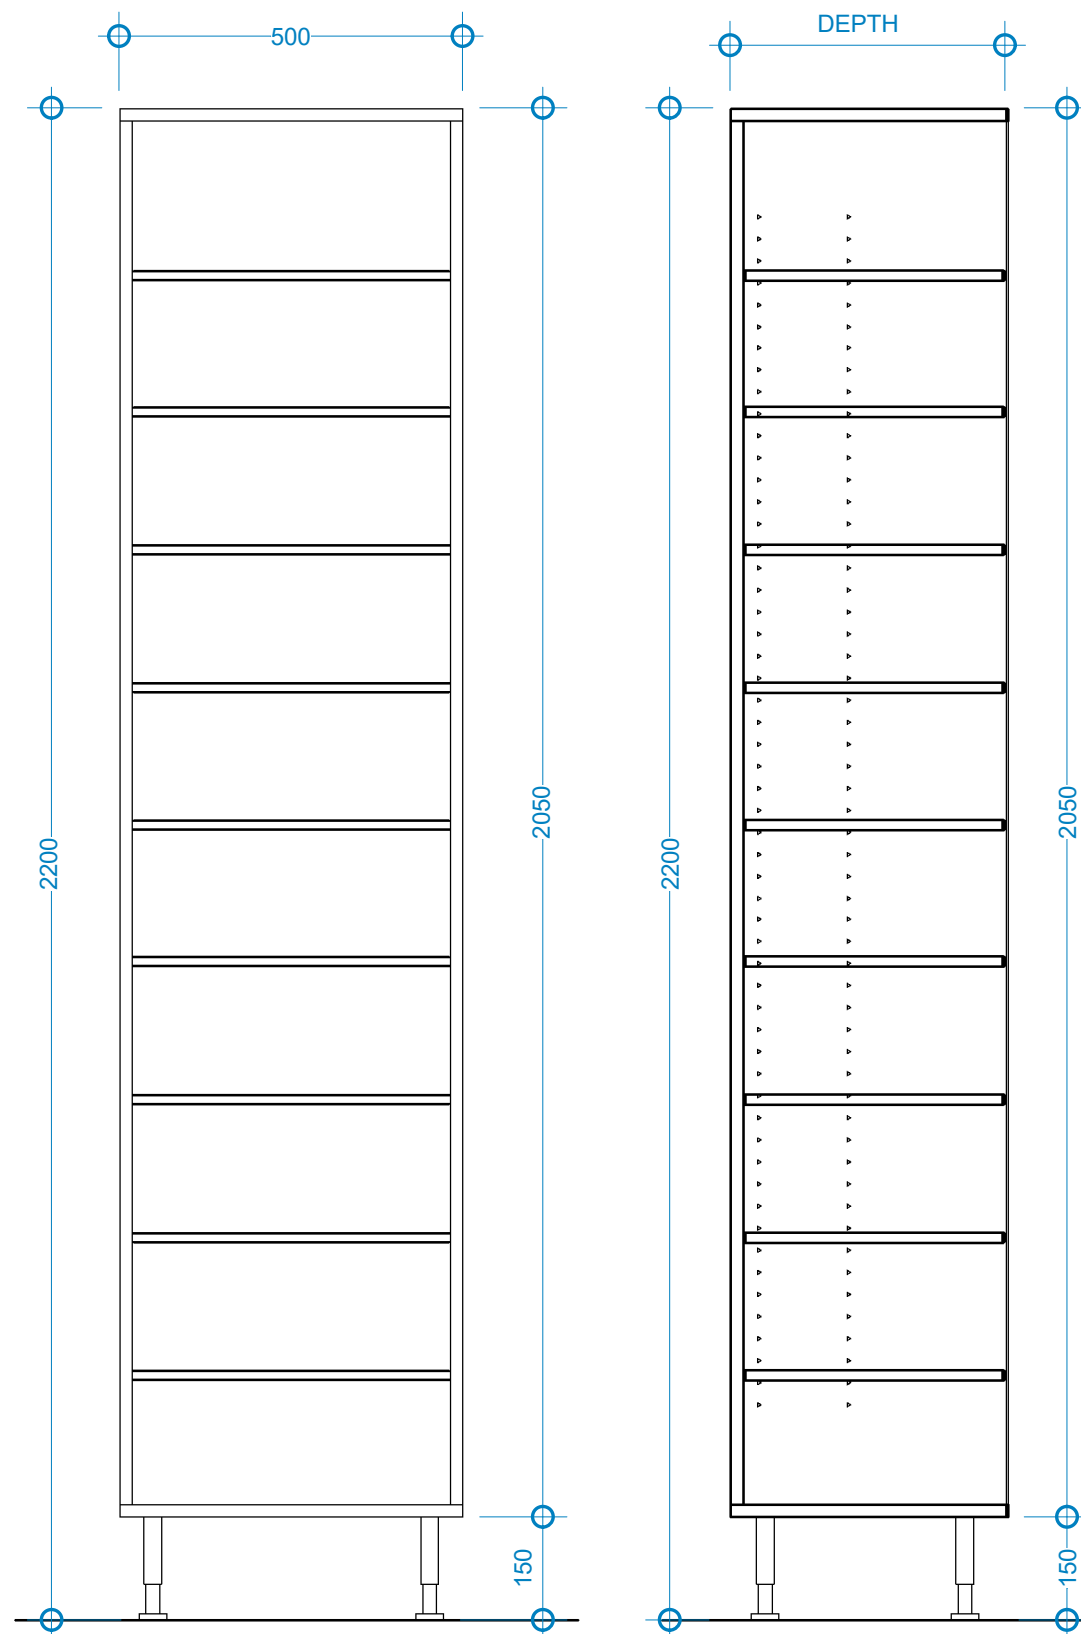

Front
1 : 10

Section 1
1 : 10

{3D}

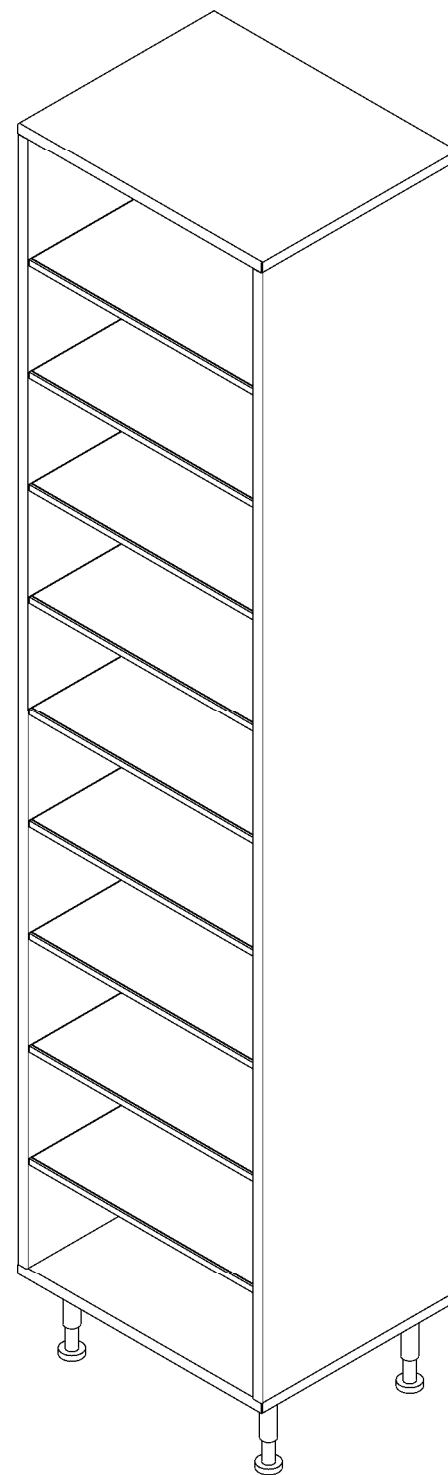


ADJUSTABLE FEET

FULL HEIGHT - COLLECTIONS UNIT A

CARCASS - 18mm WHITE MFC (W980)
VERTICAL EDGES - WHITE ABS
HORIZONTAL EDGES - WHITE ABS
BACKPANEL - WHITE MFC (W980 AS STANDARD)

9 No. ADJUSTABLE ANTI TILT SHELVES
AS STANDARD SUPPORTED ON SYSTEM HOLING
AT 32mm INCREMENTS.

DEPTH OF UNIT - 400 / 500mm AS STANDARD.

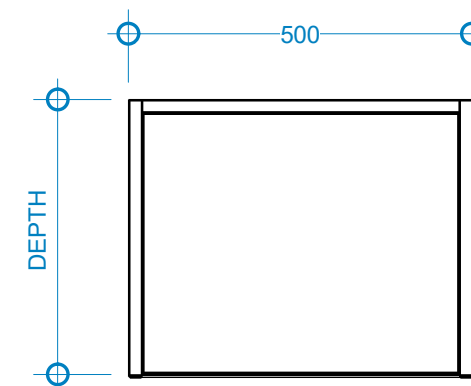

Plan
1 : 10

Price

400mm
DEEP — **£189.00**
+ VAT

500mm
DEEP — **£210.00**
+ VAT




Unit 9 Kingsway Business Centre
Swansea West Industrial Park
Forestrach, Swansea
SA5 4DL
Tel: 01792588995 Fax: 01792 583208
Email: bapt@bapt-group.com

Unit :
Full Height Single Unit
Assembly Code :
FH SIN


Date :
04 / 11 / 19

Scale :
1 : 10

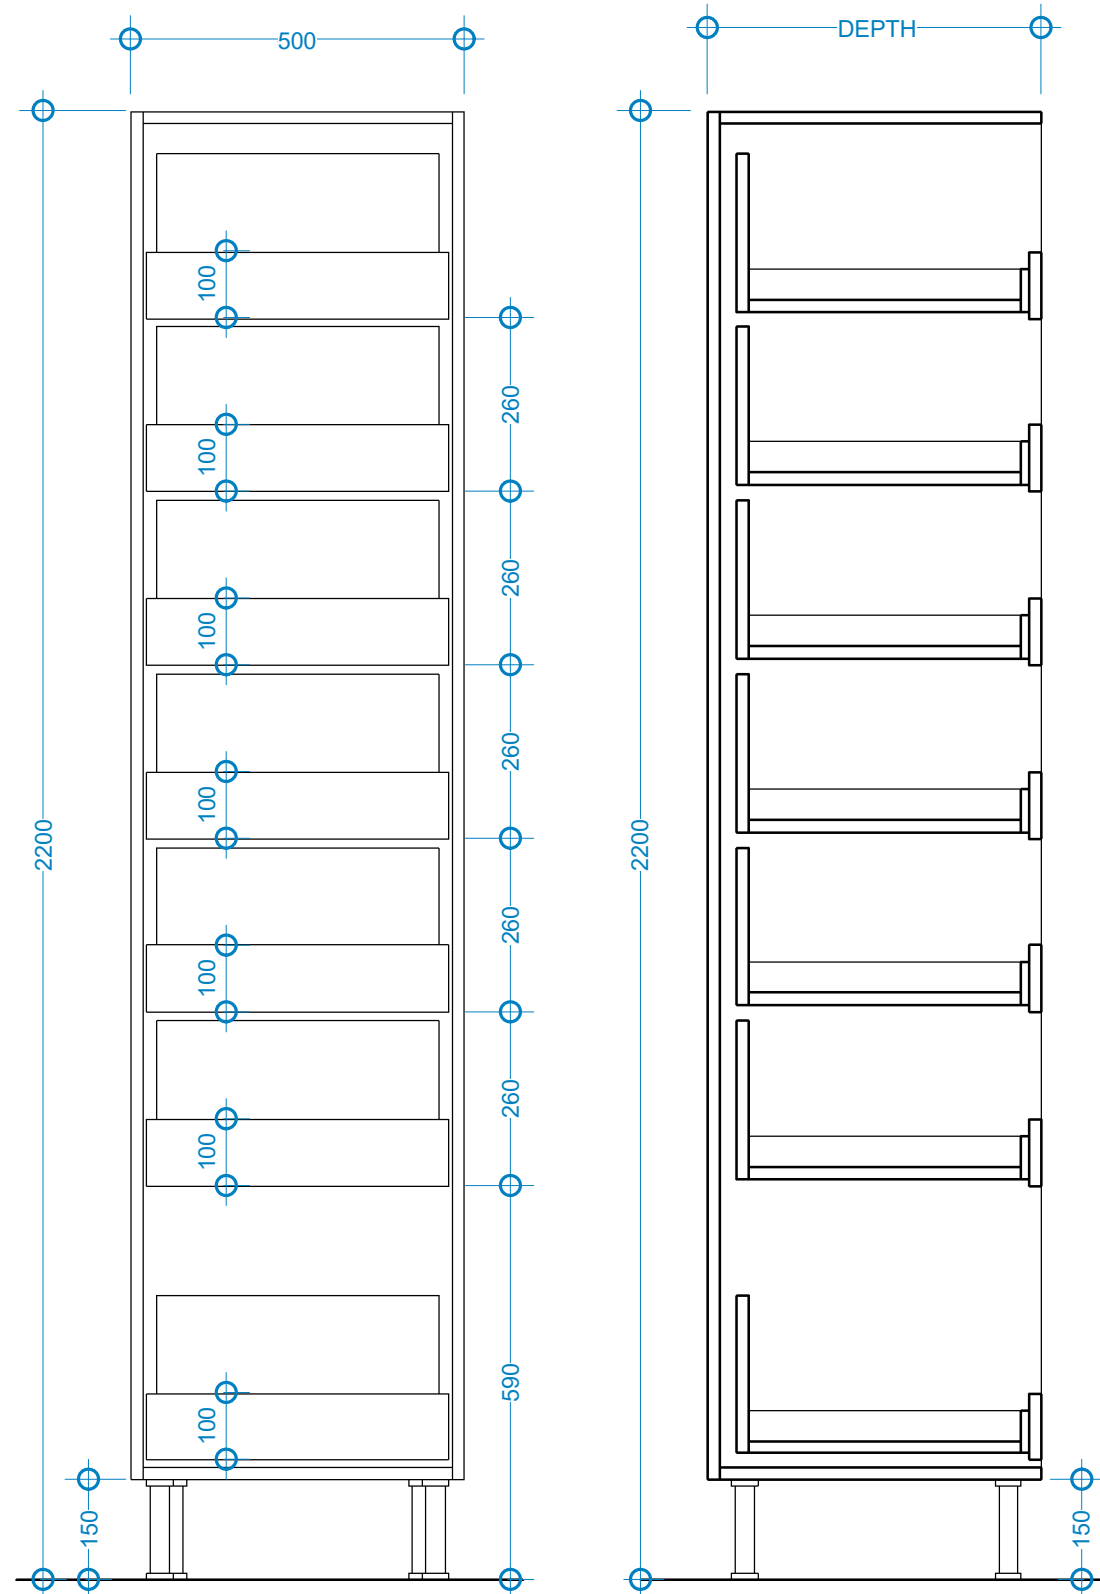

Front
1 : 10

Section 1
1 : 10

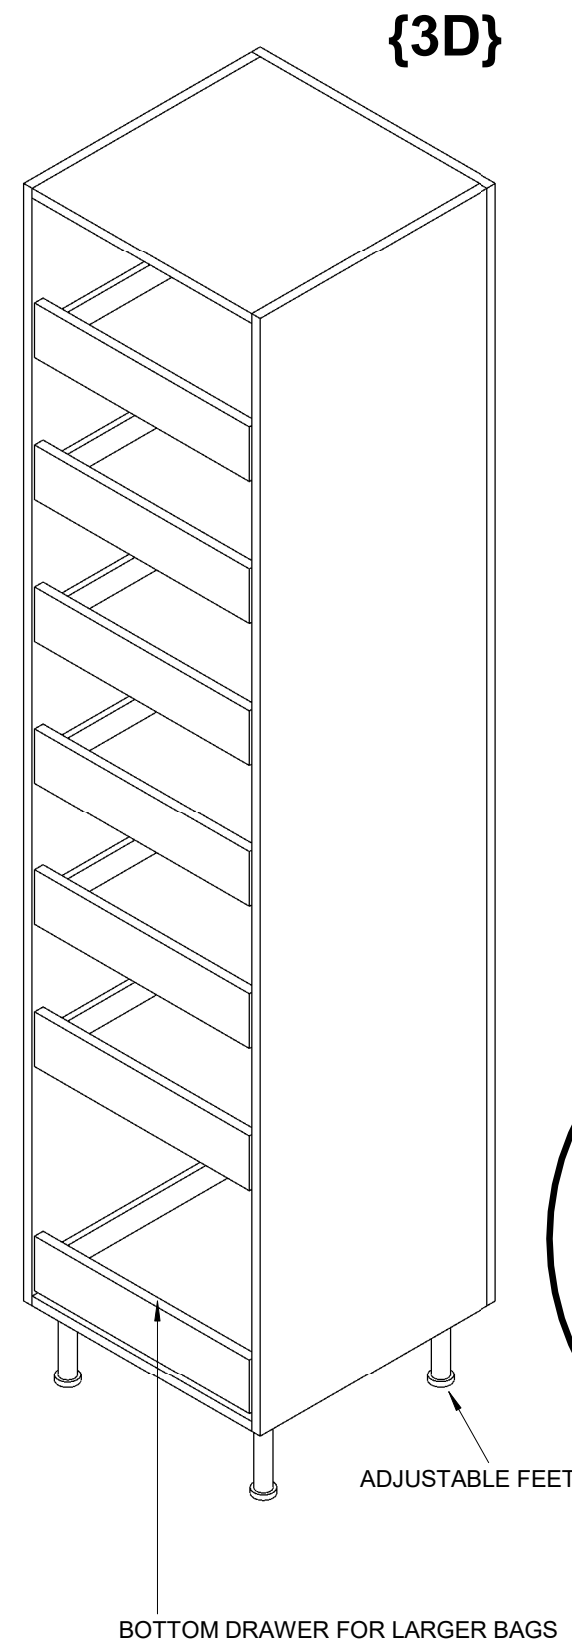

FULL HEIGHT - COLLECTIONS UNIT B

CARCASS - 18mm WHITE MFC (W980)


VERTICAL EDGES - WHITE ABS

HORIZONTAL EDGES - WHITE ABS

BACKPANEL - WHITE MFC (W980 AS STANDARD)

DRAWERS - 18mm WHITE MFC (W980)
WITH HEAVY DUTY RUNNERS.

DEPTH OF UNIT - 400 / 500mm AS STANDARD.

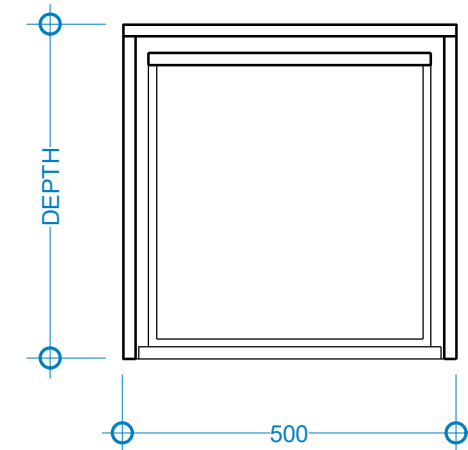

Plan
1 : 10

Price

400mm
DEEP — **£592.00**
+ VAT

500mm
DEEP — **£615.00**
+ VAT

BAPTT
GROUP

Unit 9 Kingsway Business Centre
Swansea West Industrial Park
Fforestfach, Swansea
SA5 4DL
Tel: 01792 588995 Fax: 01792 583208
Email: baptt@baptt-group.com

Unit :
Full Height Collections Unit

Assembly Code :
FH COL

Date :
04 / 11 / 19

Scale :
1 : 10